


Issue	Date	Description	Name
A	19.5.2016	Detail Drawn	MP

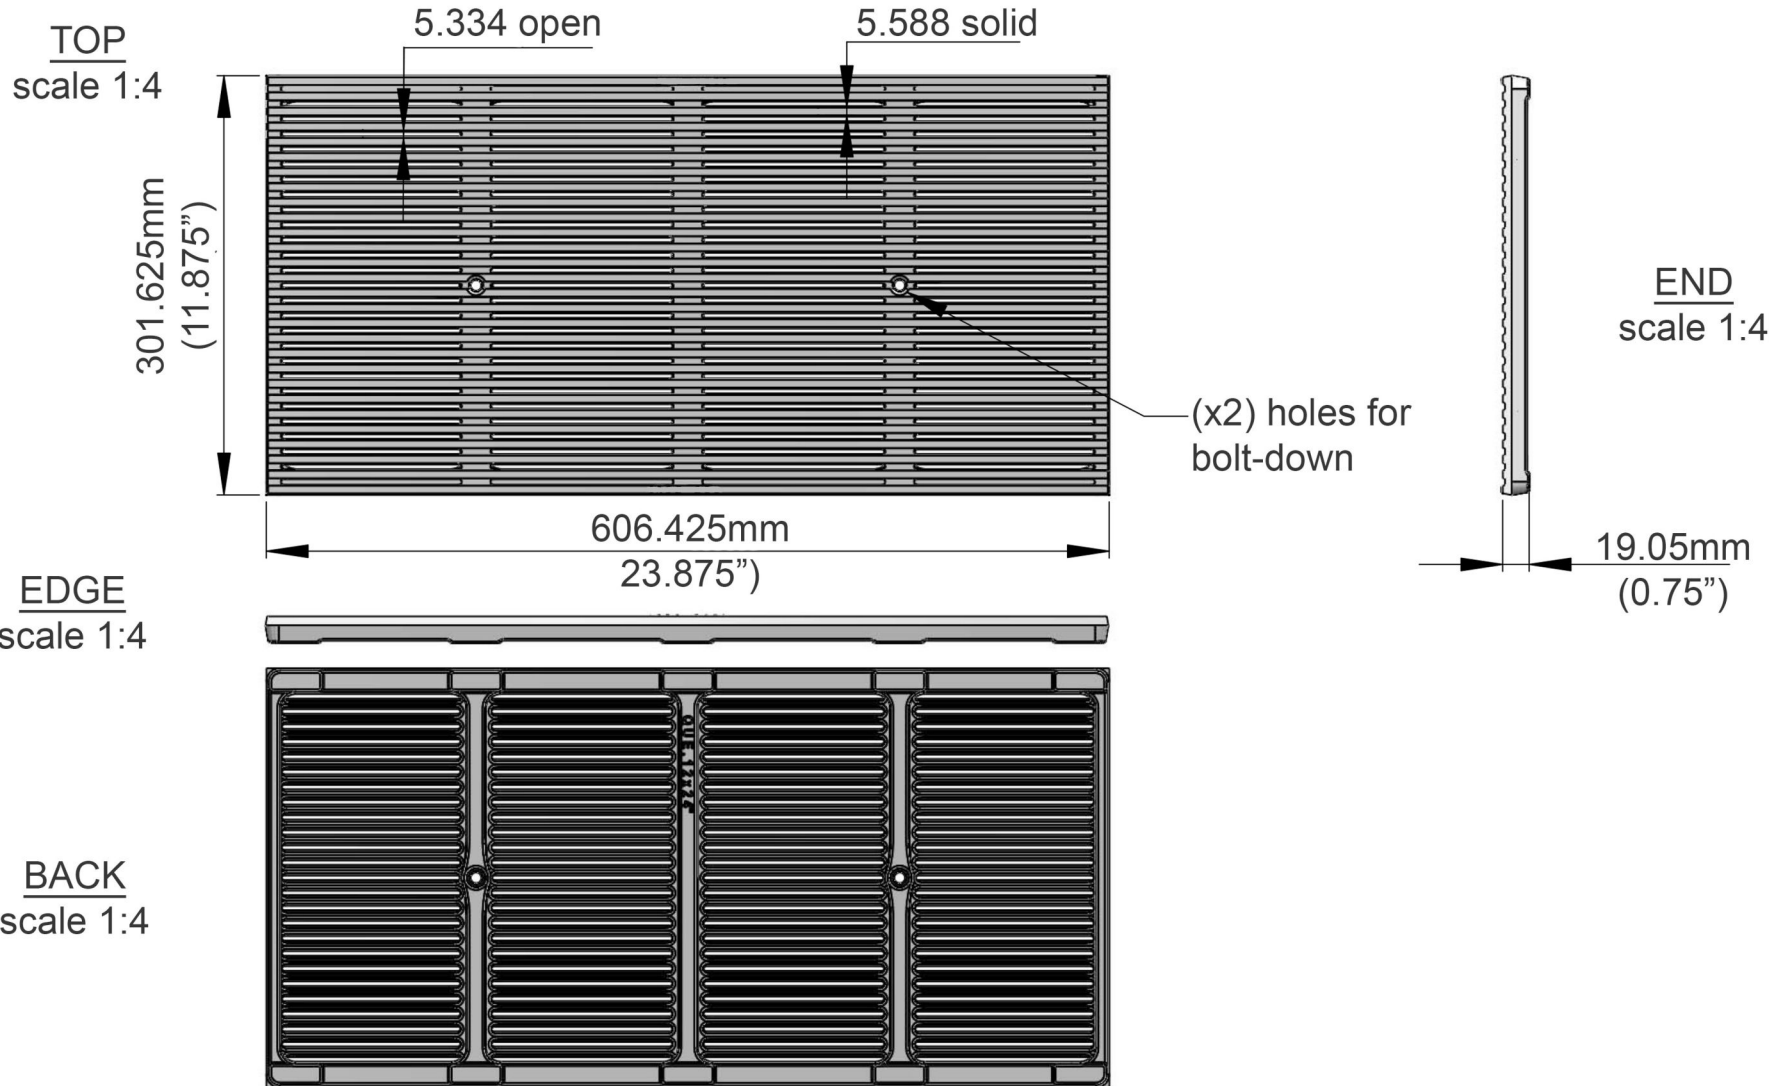

Pattern : Queue

Material : Cast Iron

Que 606 x 301 mm Channel Grate

Queue 12"x 24" trench

Finish : Natural Finish

Thickness : 19.05

Drawing no : QUE-CG-606-301 Product no : CI111-606-301CG

Dimensions : 606,4250 x 301,625

Units : mm



Unit 5 Cotswold Business Park  
Millfield Lane  
Beds LU1 4AJ

Load Class : N/A

Flow rate : 80%

info@lateraldesignstudio.co.uk

0208 450 2244

